

[Click to view MSH-CA28081](#)

New Build Bungalow Pilar De La Horadada

Pilar De La Horadada , **Alicante Alicante** , **Costa Blanca**



€315,900

inc. of agency fees

3 Beds

142 sqm

New Build Bungalow Pilar De La Horadada for sale on Costa Blanca.

At a Glance

Reference MSH-CA28081

Near to Alicante

Price €315,900

Bed 3

Pool Yes

Hab.Space 142 sqm

Land Tax N/A

Property Description

New Build Bungalow Pilar De La Horadada for sale on Costa Blanca.

NEW BUILD OF SINGLE-STOREY APARTMENTS IN PILAR DE LA HORADADA Exclusive new residential construction of 16 modern single-storey apartments in Pilar de la Horadada. You can choose 2 or 3 bedroom single-storey apartments with 2 bathrooms. The ground floor units have large front and rear terraces and direct access to the communal pool and garden. The top floor properties have a very large roof solarium. The living space consists of a large open plan living/dining room and a fully fitted kitchen with

large sliding doors incorporating the outdoor space. The bedrooms have built-in wardrobes. The bathrooms are equipped with underfloor heating. Installation of an air conditioning system. All houses have private parking. Pilar de la Horadada is a typical Spanish village located in the southernmost part of the Costa Blanca. The main high street is home to supermarkets, many shops, restaurants and bars, as well as pretty squares. The beautiful beaches of Torre de la Horadada and Mil Palmeras, with their sandy promenade, are only 5 minutes away. Corvera (Murcia) and Alicante airports are 40 and 55 minutes away respectively.

Summary


Property type: Modern Villa
Bedrooms: 3
Price: €315,900

Key Information

Internal Area: 142 sqm
Swimming Pool? Yes

Location: Costa Blanca

Gallery

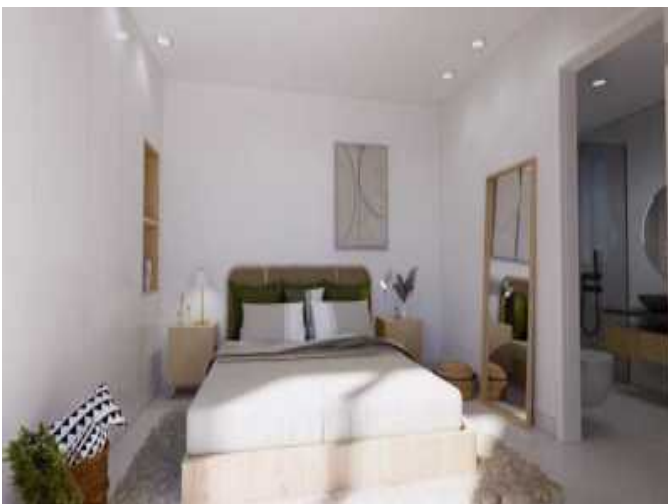




PLANTA PRIMERA



SOLARIUM

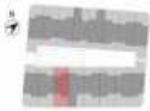


POSICIÓN Y PROYECCIÓN DE COORDINACIONES

CALCULO DE SUPERFICIES

Parte	Superficie	Superficie	Superficie
Baso	17,20 m ²	17,20 m ²	
Planta	85,20 m ²	85,20 m ²	
Exterior	88,20 m ²	88,20 m ²	
Total	100,40 m ²	100,40 m ²	

ISO A3 - ESCALA 1:75

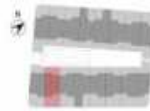

POSICIÓN Y PROYECCIÓN DE COORDINACIONES

CALCULO DE SUPERFICIES

Parte	Superficie	Superficie	Superficie
Baso	17,20 m ²	17,20 m ²	
Planta	85,20 m ²	85,20 m ²	
Exterior	88,20 m ²	88,20 m ²	
Total	100,40 m ²	100,40 m ²	


ISO A3 - ESCALA 1:75



PLANTA PRIMERA



SOLARIUM

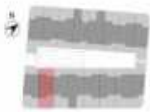


POSICIÓN Y PROYECCIÓN DE COORDINACIONES

CALCULO DE SUPERFICIES

Parte	Superficie	Superficie	Superficie
Baso	17,20 m ²	17,20 m ²	
Planta	85,20 m ²	85,20 m ²	
Exterior	88,20 m ²	88,20 m ²	
Total	100,40 m ²	100,40 m ²	

ISO A3 - ESCALA 1:75

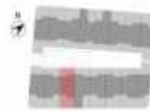


POSICIÓN Y PROYECCIÓN DE COORDINACIONES

CALCULO DE SUPERFICIES

Parte	Superficie	Superficie	Superficie
Baso	17,20 m ²	17,20 m ²	
Planta	85,20 m ²	85,20 m ²	
Exterior	88,20 m ²	88,20 m ²	
Total	100,40 m ²	100,40 m ²	

ISO A3 - ESCALA 1:75

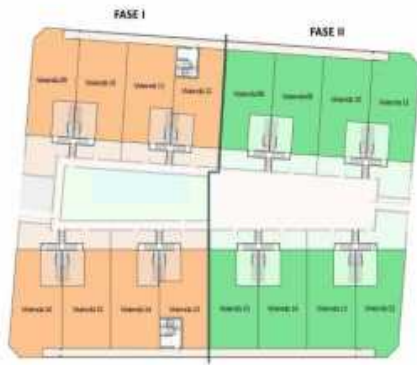

ISO A3 - Escala 1:250
MASTERPLAN
 PLANTA PRIMERA



ISO A3 - Escala 1:250







As Featured in



THE SUNDAY TIMES A Place in the Sun FRANCE The Sunday Telegraph THE GOOD property GUIDE Daily Mail YORKSHIRE POST FRENCH PROPERTY NEWS

Contact us

Contact us to receive information about our SPAIN service, or to book a phone consultation to discuss your project.



Disclaimer: All properties and services on our website are based on information supplied by our agents, private individuals and other third parties. They are believed to be correct when entered into our systems and at the date this page is printed. Copyright ©2004-2024 my-french-house.com All Rights Reserved